



1 EXISTING FRONT ELEVATION  
1/4" = 1'-0"

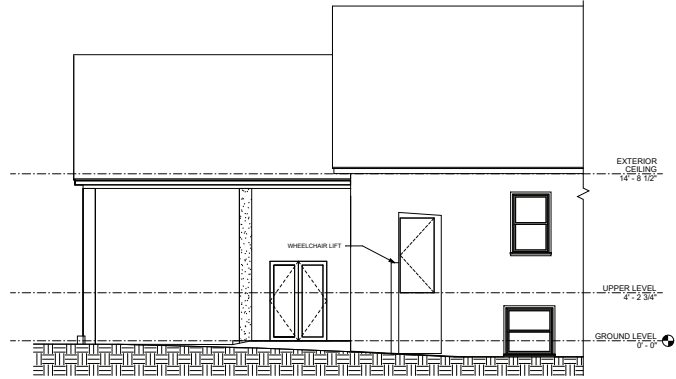

2 Elevation 1 - a  
1/4" = 1'-0"

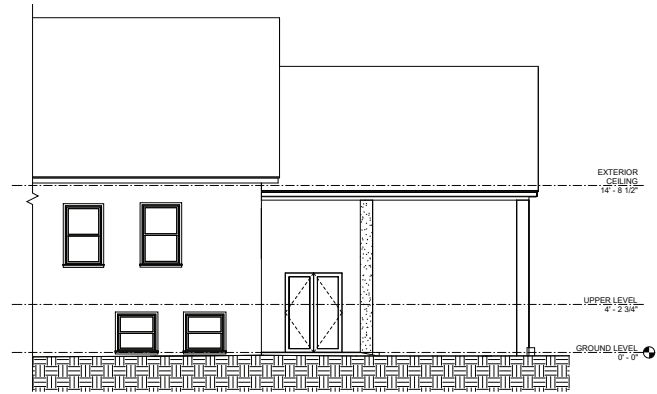

3 Elevation 2 - a  
1/4" = 1'-0"



PHILLIPS &  
KOVACH  
ARCHITECTS, LLC  
228 West 10th Street, Suite 100, Erie, PA 16590  
Phone: 814.333.4400  
Fax: 814.333.4401  
www.phillipskovach.com

No.	revision	Date

**ELEVATIONS**  
**CHRIST COMMUNITY CHURCH**  
VESTIBULE ADDITION  
1830 Ridge Rd., Perkasie, PA 18944

dwg. no. **AB-2**  
date: 2-19-24  
drawn by: DS checked by: JML  
Project no.

24-02