



DISTRICT	COUNTY	ROUTE	SECTION	SHEET
6-0	BUCKS	-	-	1 of 1
EAST ROCKHILL TOWNSHIP				
REVISION NUMBER	REVISIONS	DATE	BY	

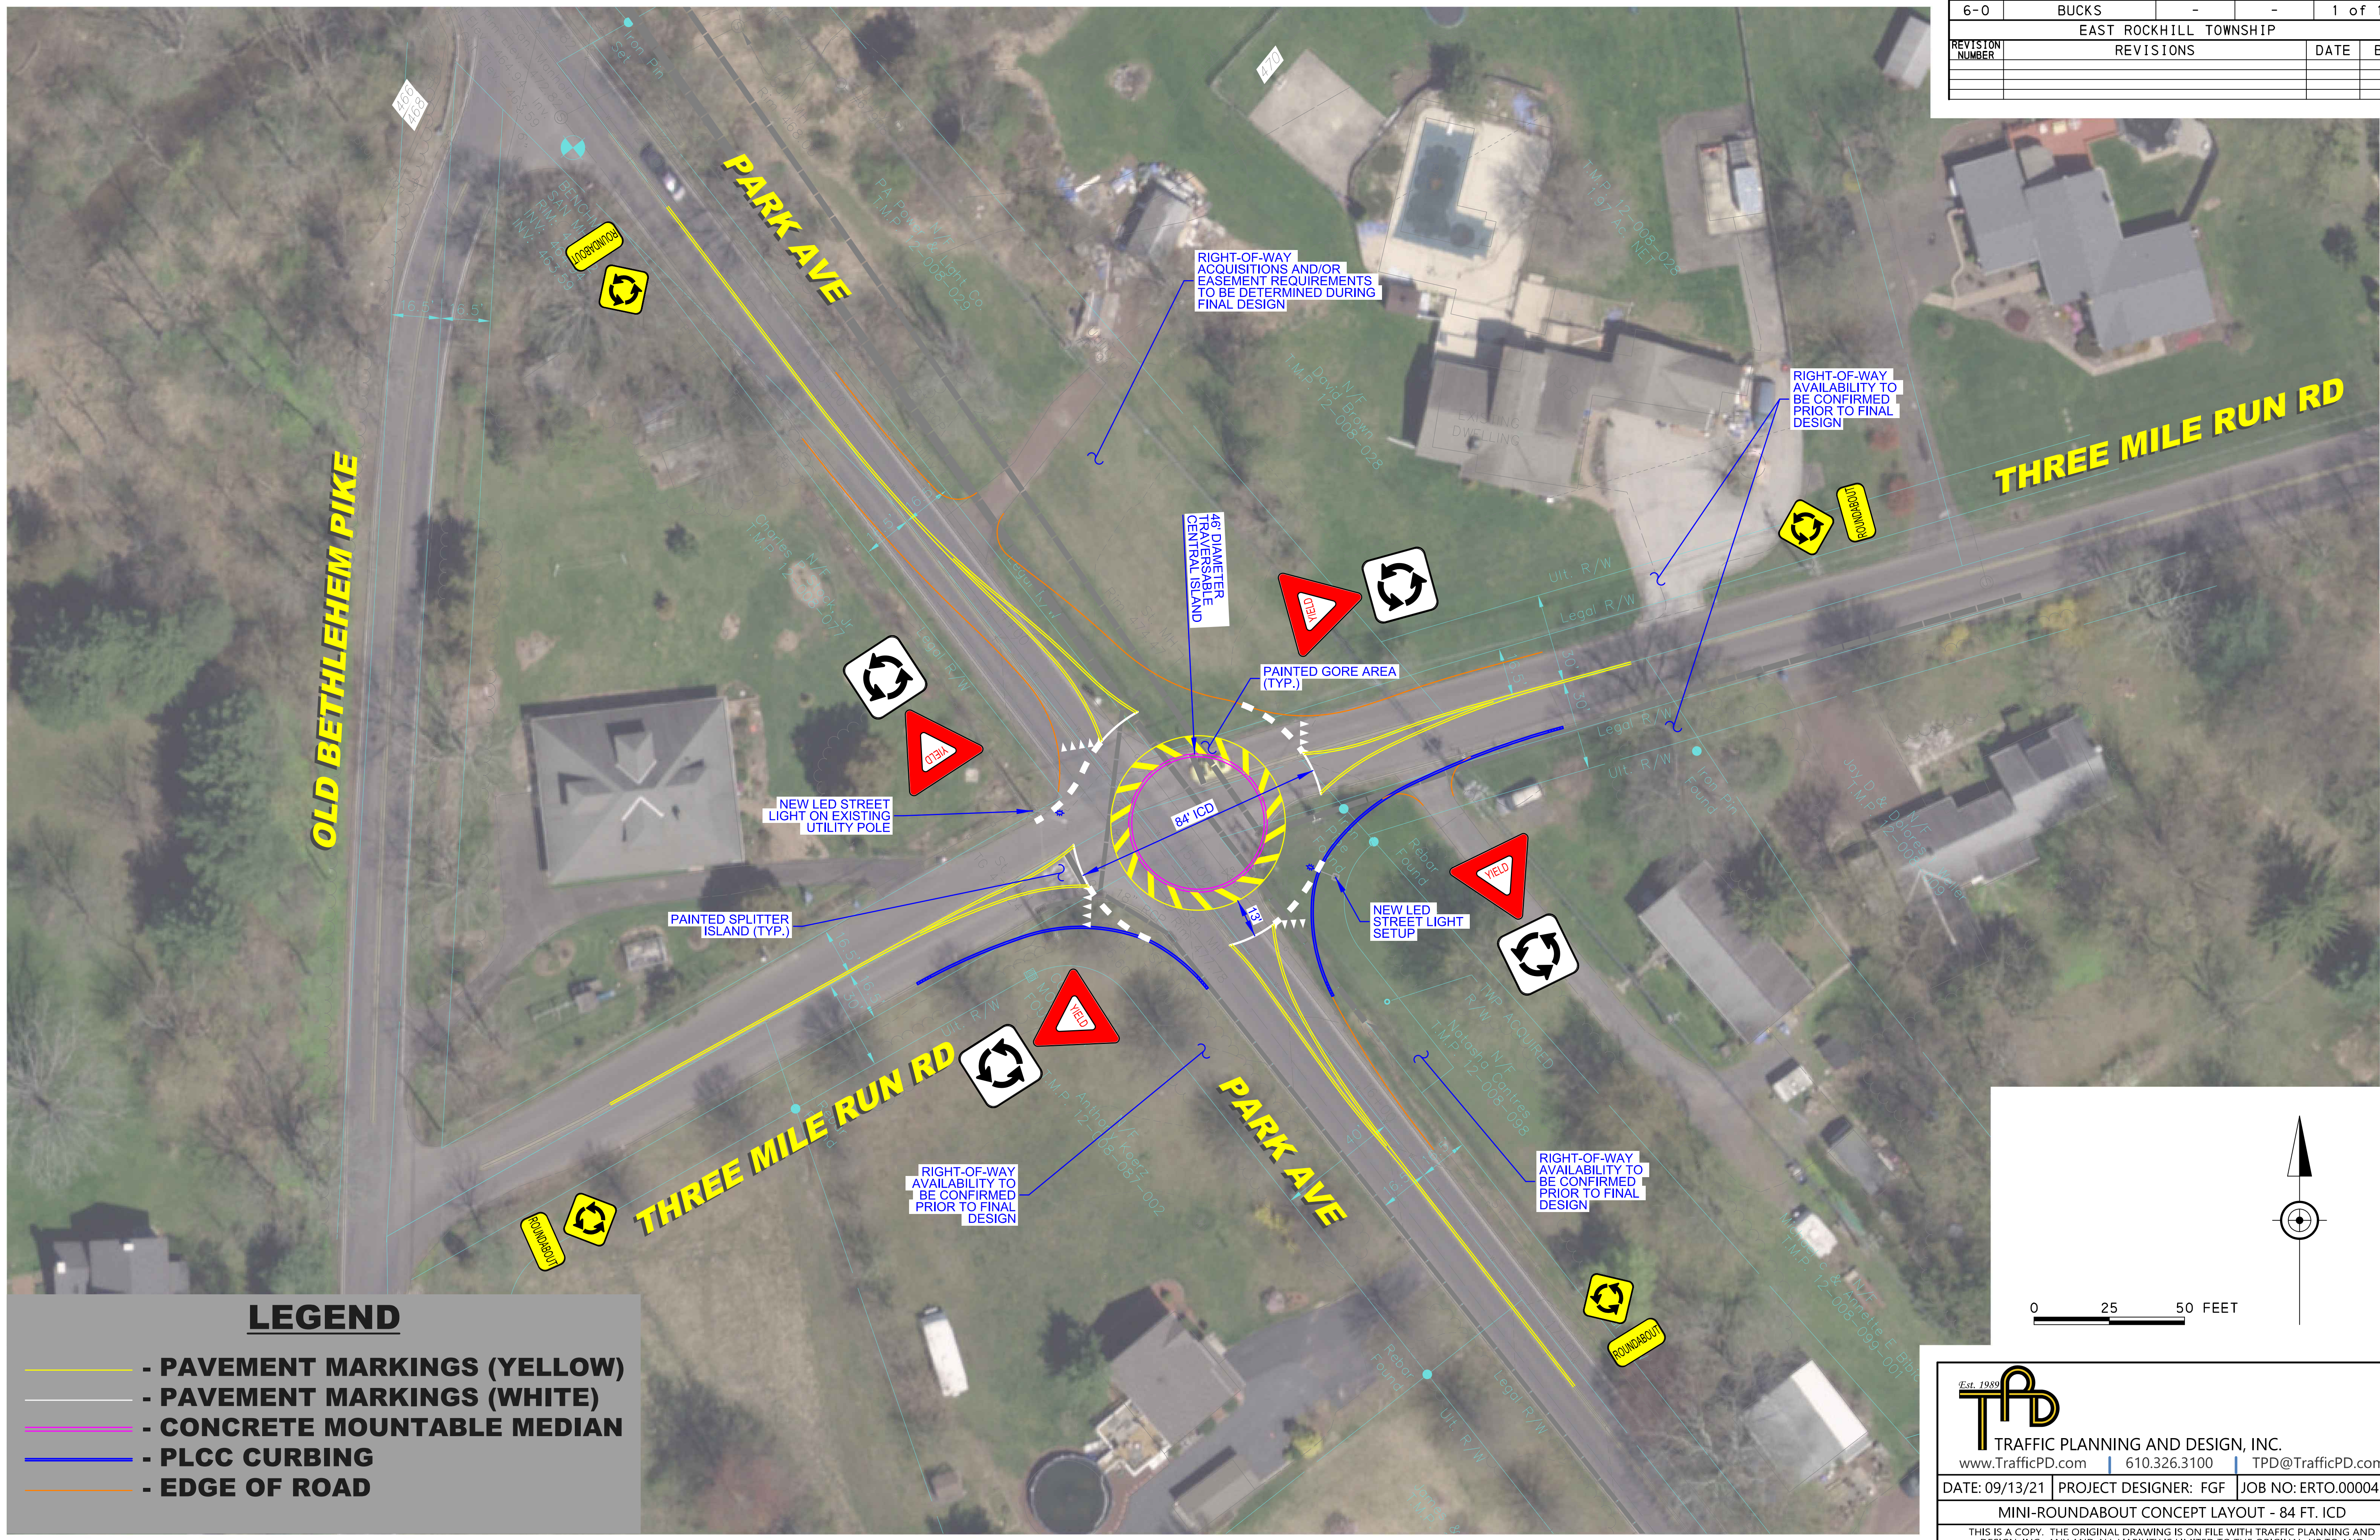

LEGEND

- PAVEMENT MARKINGS (YELLOW)
- PAVEMENT MARKINGS (WHITE)
- CONCRETE MOUNTABLE MEDIAN
- PLCC CURBING
- EDGE OF ROAD

0 25 50 FEET

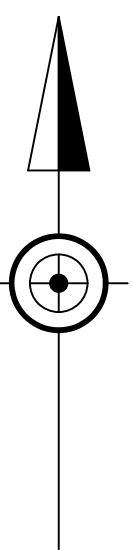

Est. 1989
TPD
 TRAFFIC PLANNING AND DESIGN, INC.
 www.TrafficPD.com | 610.326.3100 | TPD@TrafficPD.com
 DATE: 09/13/21 | PROJECT DESIGNER: FGF | JOB NO: ERT0.00004
 MINI-ROUNDABOUT CONCEPT LAYOUT - 84 FT. ICD
 THIS IS A COPY. THE ORIGINAL DRAWING IS ON FILE WITH TRAFFIC PLANNING AND DESIGN, INC. ANY AND ALL LIABILITY IS LIMITED TO THE ORIGINAL, UP TO AND INCLUDING THE LAST REVISIONS.
 DRN BY: FGF

P:\pw_bentley.com\TPD\Projects\ERT0\00004 - McCIeman Trac\CAAD (HOP - InRoads S32)\Concept\2021-09-13 Mini RAB Concept\01 Plan01.dgn
 9/13/2021 11:16:48 PM ffg/zone