


SKETCH PLAN
NEW SALT SHED & STORAGE BUILDING
FOR
PENNRIDGE SCHOOL DISTRICT

EAST ROCKHILL TOWNSHIP

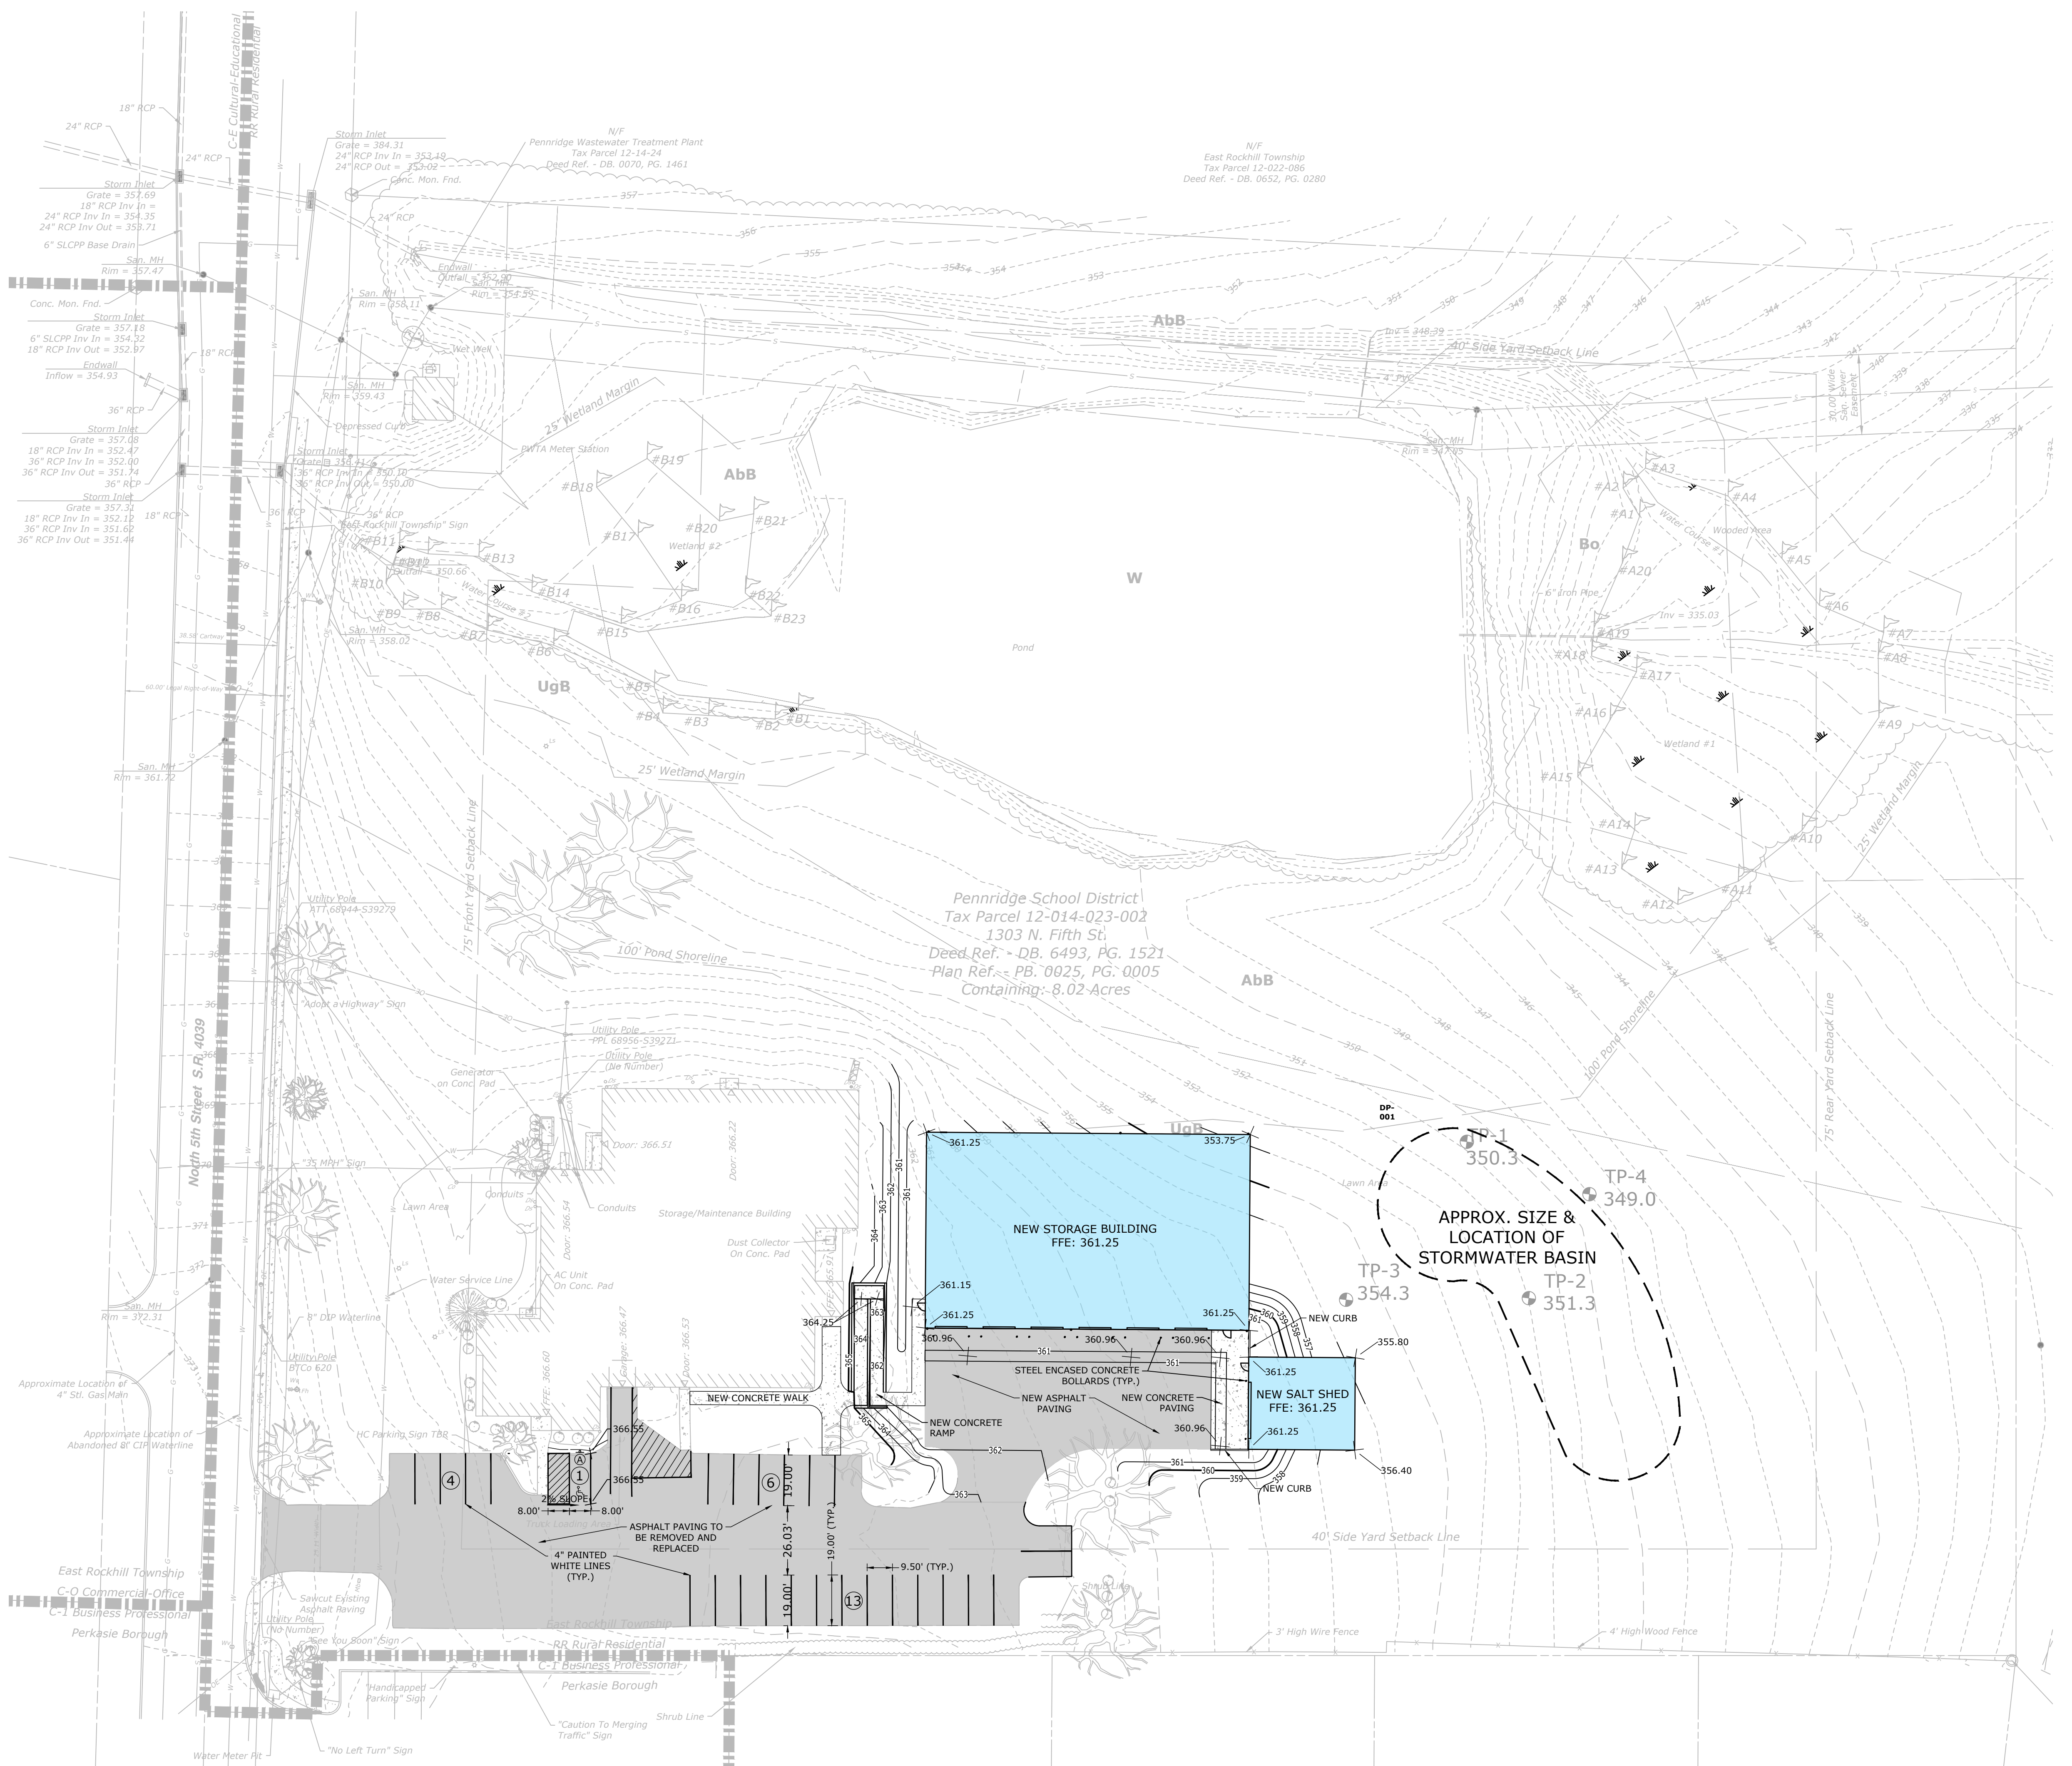

PROFESSIONAL SEAL

SCALE:	AS SHOWN
DATE:	MARCH 17, 2022
K&W PROJECT:	2280.013
DRAWN BY:	EFM
CAD DRAWING:	2280.010 SKETCH PLAN.dwg

NO.	DATE	DESCRIPTION
1		
2		
3		
4		
5		
6		
7		

PLAN TYPE: **SKETCH PLAN**

SHEET:

Small vertical text at the bottom left corner, likely a project or drawing ID.