


LOCATION MAP
1" = 800'

SYMBOLS

- Adjoining Property Line (Approx.)
- Building Setback Line
- Buffer Yard Line
- Proposed Treeline
- Zoning District
- Zoning District Boundary Line
- Existing Deciduous Tree
- Existing Evergreen Tree
- Well
- Number of Parking Spaces
- ADA Parking Space
- Traffic Flow Direction
- Existing Light
- Proposed Light
- Proposed Tree Deciduous
- Proposed Tree Coniferous
- Benchmark
- Proposed Sign
- Proposed Sign
- Previous Paving
- Proposed Building
- Existing Features
- Proposed Features

IMPERVIOUS & BUILDING COVERAGE (EXISTING)

Building Coverage
Impervious Building

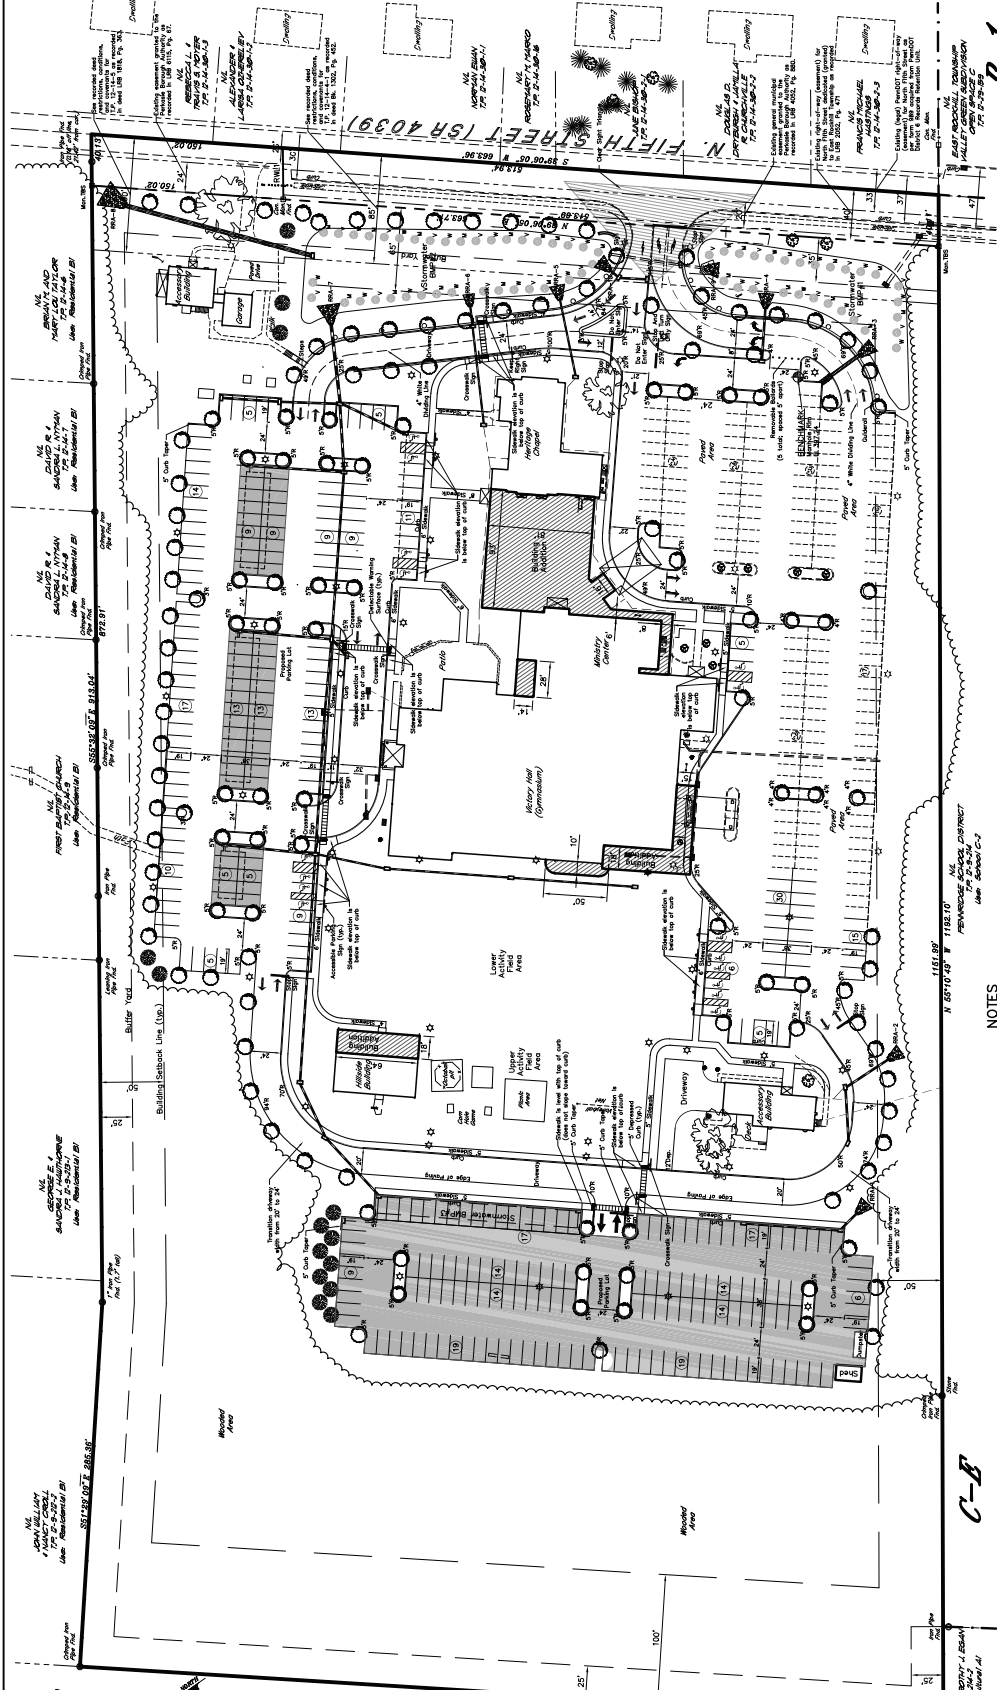

NOTES

1. The site plan is based on a field survey performed by VanCleave Engineering Associates in April, May, and June 2019 and August 2023. The site contours are from a field GPS survey. The contour

1,948 S.F.

C-B

CHP-19-WAY JINR TABLE

